



- COLOR KEY**
- EXISTING INFRASTRUCTURE TO REMAIN
  - EXISTING INFRASTRUCTURE TO BE REMOVED
  - PROPOSED OR RELOCATED INFRASTRUCTURE
- LEGEND**
- STATION FENCE
  - STRUCTURE LIGHT
  - SECURITY CAMERA
  - △ DISCONNECT SWITCH OPERATOR LOCATION



				<b>VELCO</b>		VERMONT ELECTRIC POWER CO., INC. RUTLAND, VERMONT			
				WINDSOR SUBSTATION					
				GENERAL ARRANGEMENT PLAN 115/46 kV YARD					
DC	8/29/24	JJO	JWK	DRAFT	CULVERT REROUTE	SCALE: AS SHOWN	DRAWN BY: JJO	APPROVED BY:	DATE
DB	8/22/24	JJO	JWK	DRAFT		DATE: 08/06/24	CHECKED BY: JWK		DATE
DA	8/2/24	JJO	JWK	DRAFT	ROTATED TRANSFORMER	SHEET NUMBER:	211-6000D		DATE
REV	DATE	DR	CK		DESCRIPTION				DATE

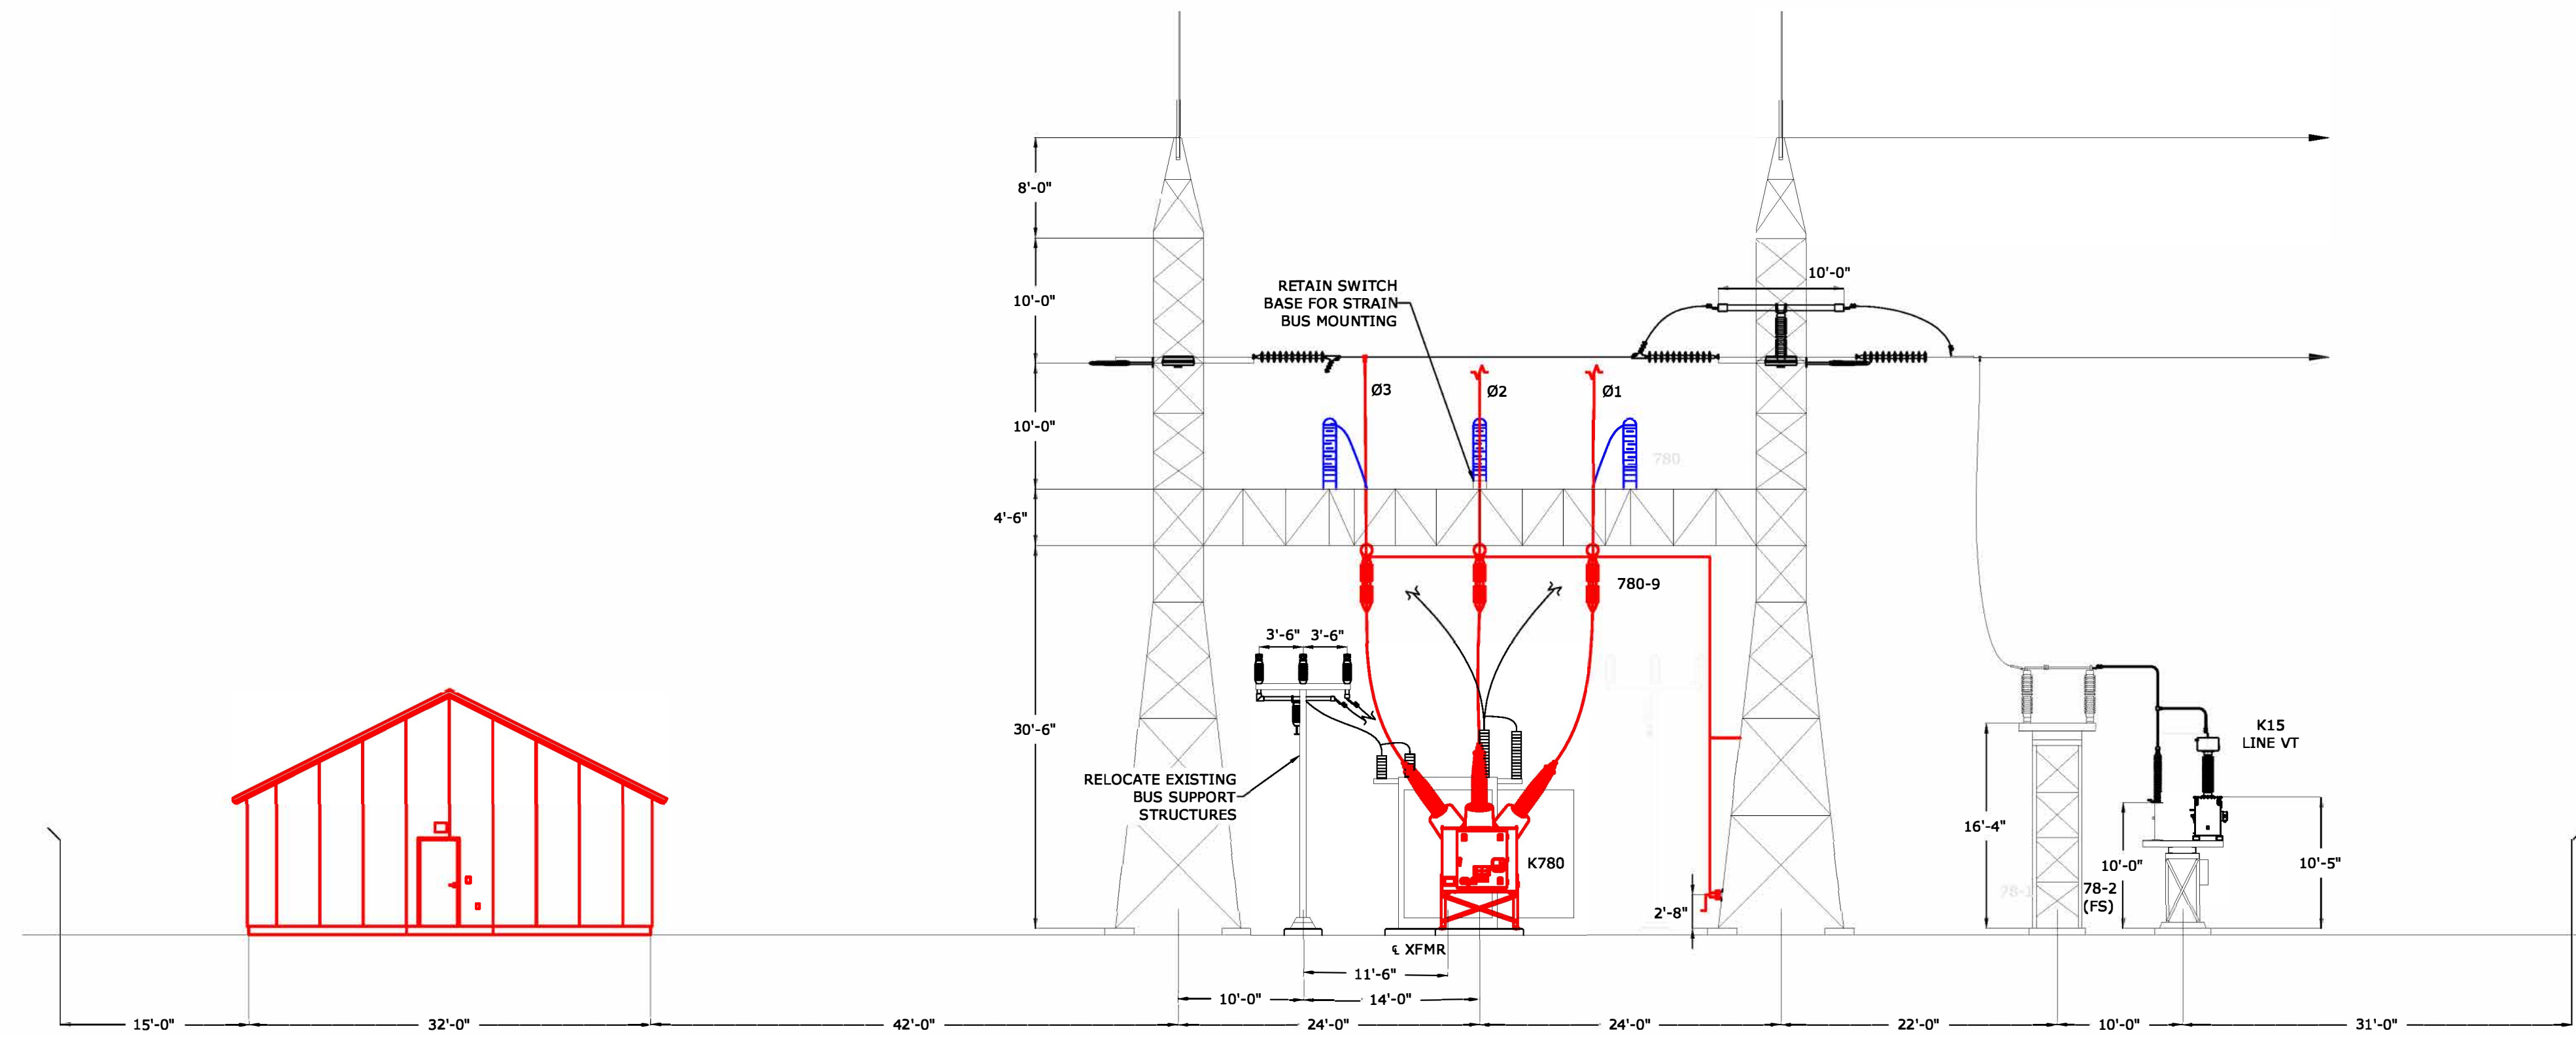

ELEVATION B-B

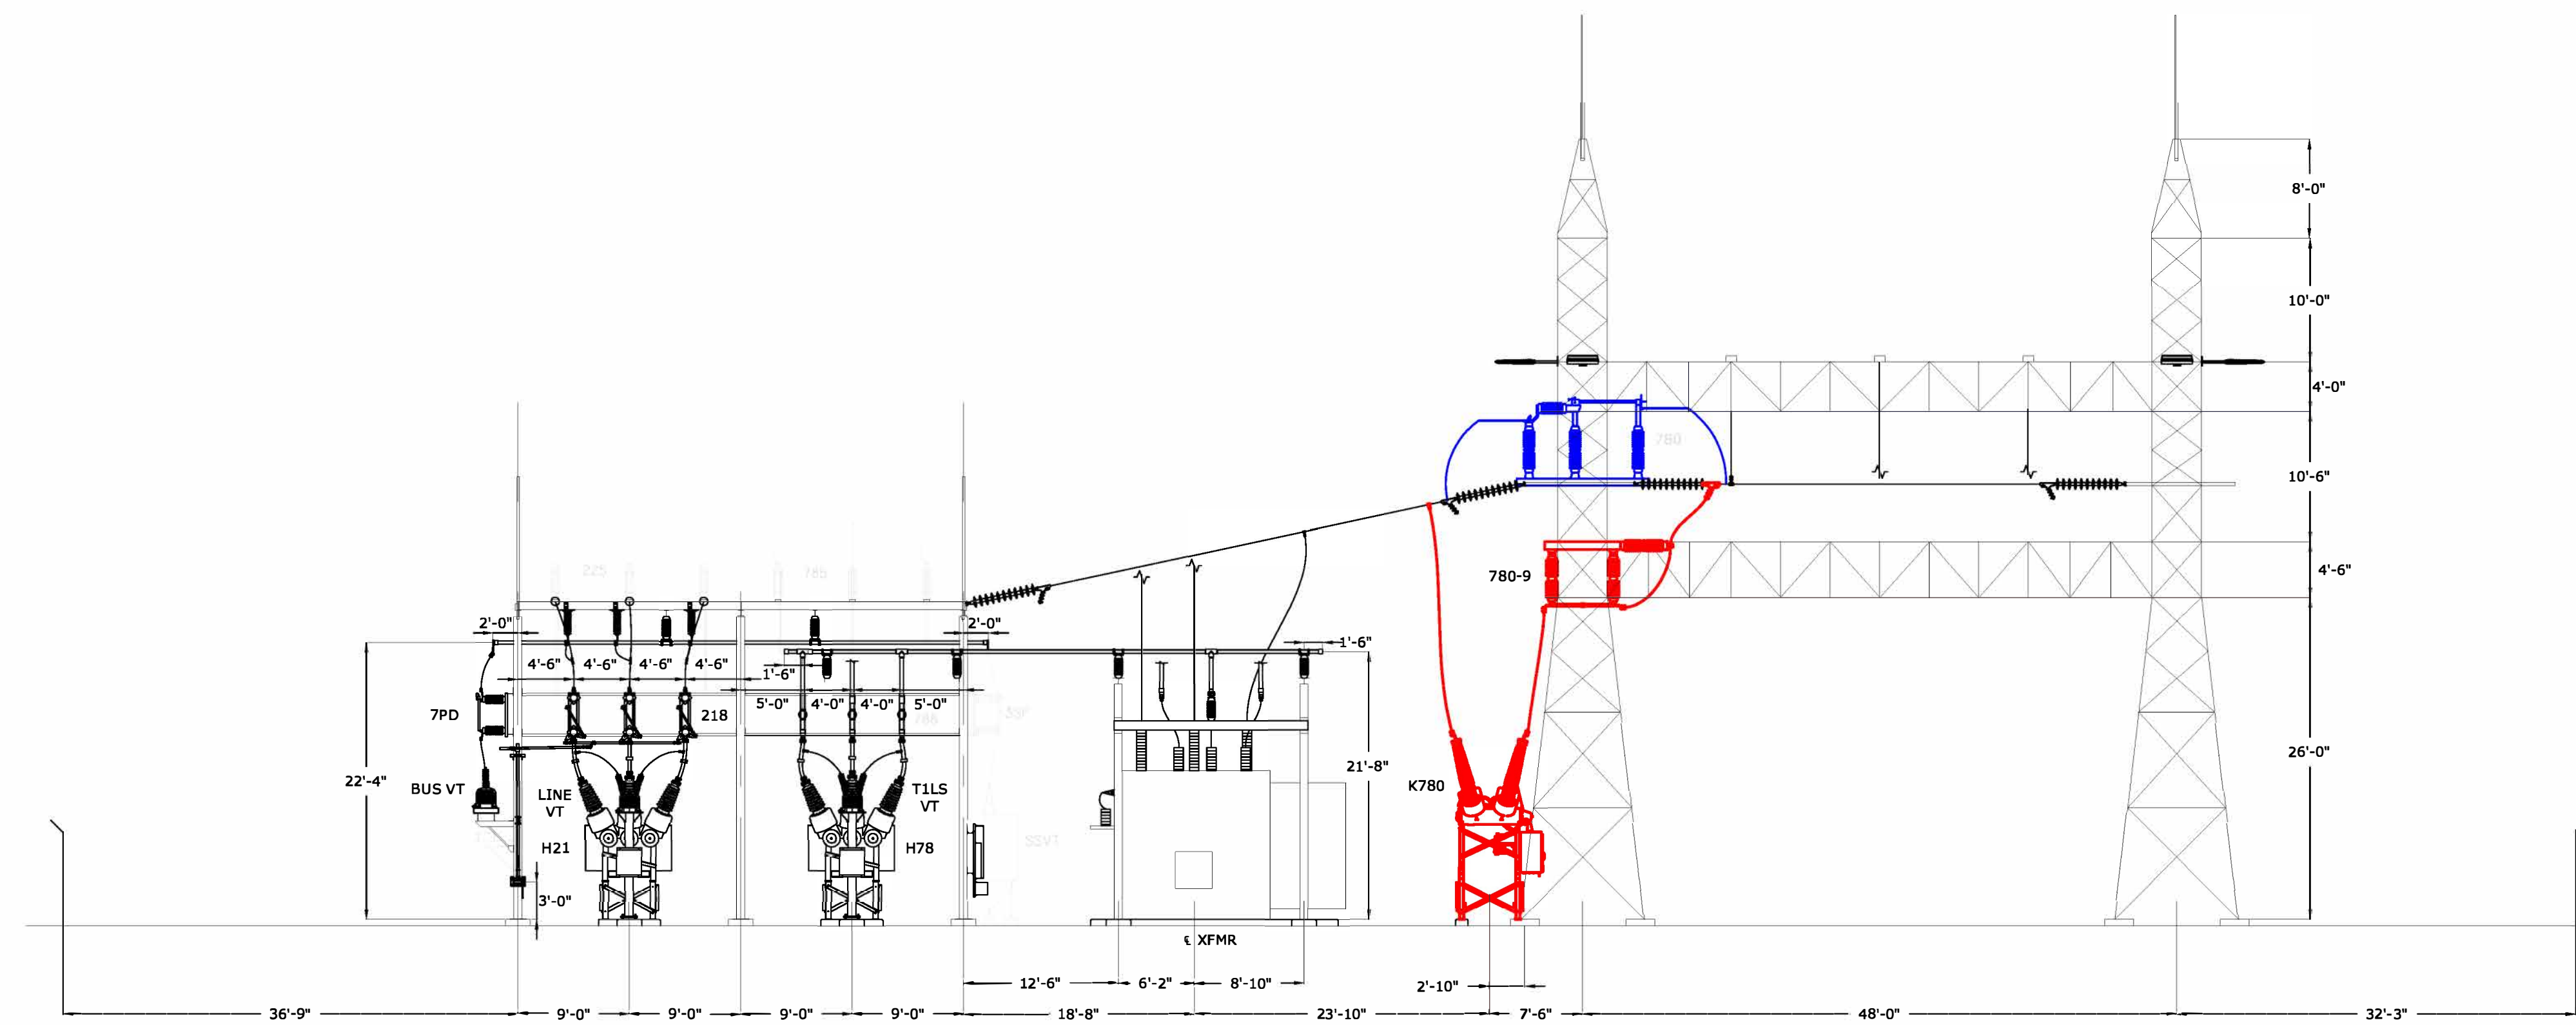

ELEVATION A-A

**COLOR KEY**  
 — EXISTING INFRASTRUCTURE TO REMAIN  
 — EXISTING INFRASTRUCTURE TO BE REMOVED  
 — PROPOSED OR RELOCATED INFRASTRUCTURE

**REFERENCE DRAWINGS:**  
 211-6000D GENERAL ARRANGEMENT PLAN 115/46 KV YARD



		VERMONT ELECTRIC POWER CO., INC.	
		RUTLAND, VERMONT	
		WINDSOR SUBSTATION	
		GENERAL ARRANGEMENT ELEVATIONS 115/46 KV YARD	
DATE: 08/06/24	DRAWN BY: JJO	APPROVED BY:	DATE:
08/12/24 JJO JWK DRAFT	CHECKED BY: JWK		
0A 8/8/24 JJO JWK DRAFT FOR T&E	TR N S O R M E R	SHEET NUMBER:	211-6020D
REV DATE DR CK	DESCRIPTION		FILE: