


COLOR KEY

- EXISTING INFRASTRUCTURE TO REMAIN
- EXISTING INFRASTRUCTURE TO BE REMOVED
- PROPOSED OR RELOCATED INFRASTRUCTURE
- TEMPORARY INFRASTRUCTURE

LEGEND

- APPROXIMATE BOUNDARY LINE
- APPROXIMATE RIGHT-OF-WAY LINE
- SUBSTATION FENCE
- SAFETY FENCE
- EXISTING TREE LINE
- PROPOSED TREE LINE
- PROPOSED CULVERT
- UTILITY POLE
- GUY ANCHOR
- UNDERGROUND CONDUIT
- EXISTING 10' CONTOUR
- EXISTING 2' CONTOUR
- PROPOSED 10' CONTOUR
- PROPOSED 2' CONTOUR
- EXISTING EDGE OF GRAVEL
- PROPOSED EDGE OF GRAVEL
- FORCEMAIN
- WATER LINE
- UNCOMMON SPECIES
- WETLAND
- VERNAL POOL
- WETLAND BUFFER
- VERNAL POOL BUFFER
- VEGETATION CLEARING (1.99 ACRES)
- STONE LINED SWALE
- RIP RAP OUTLET

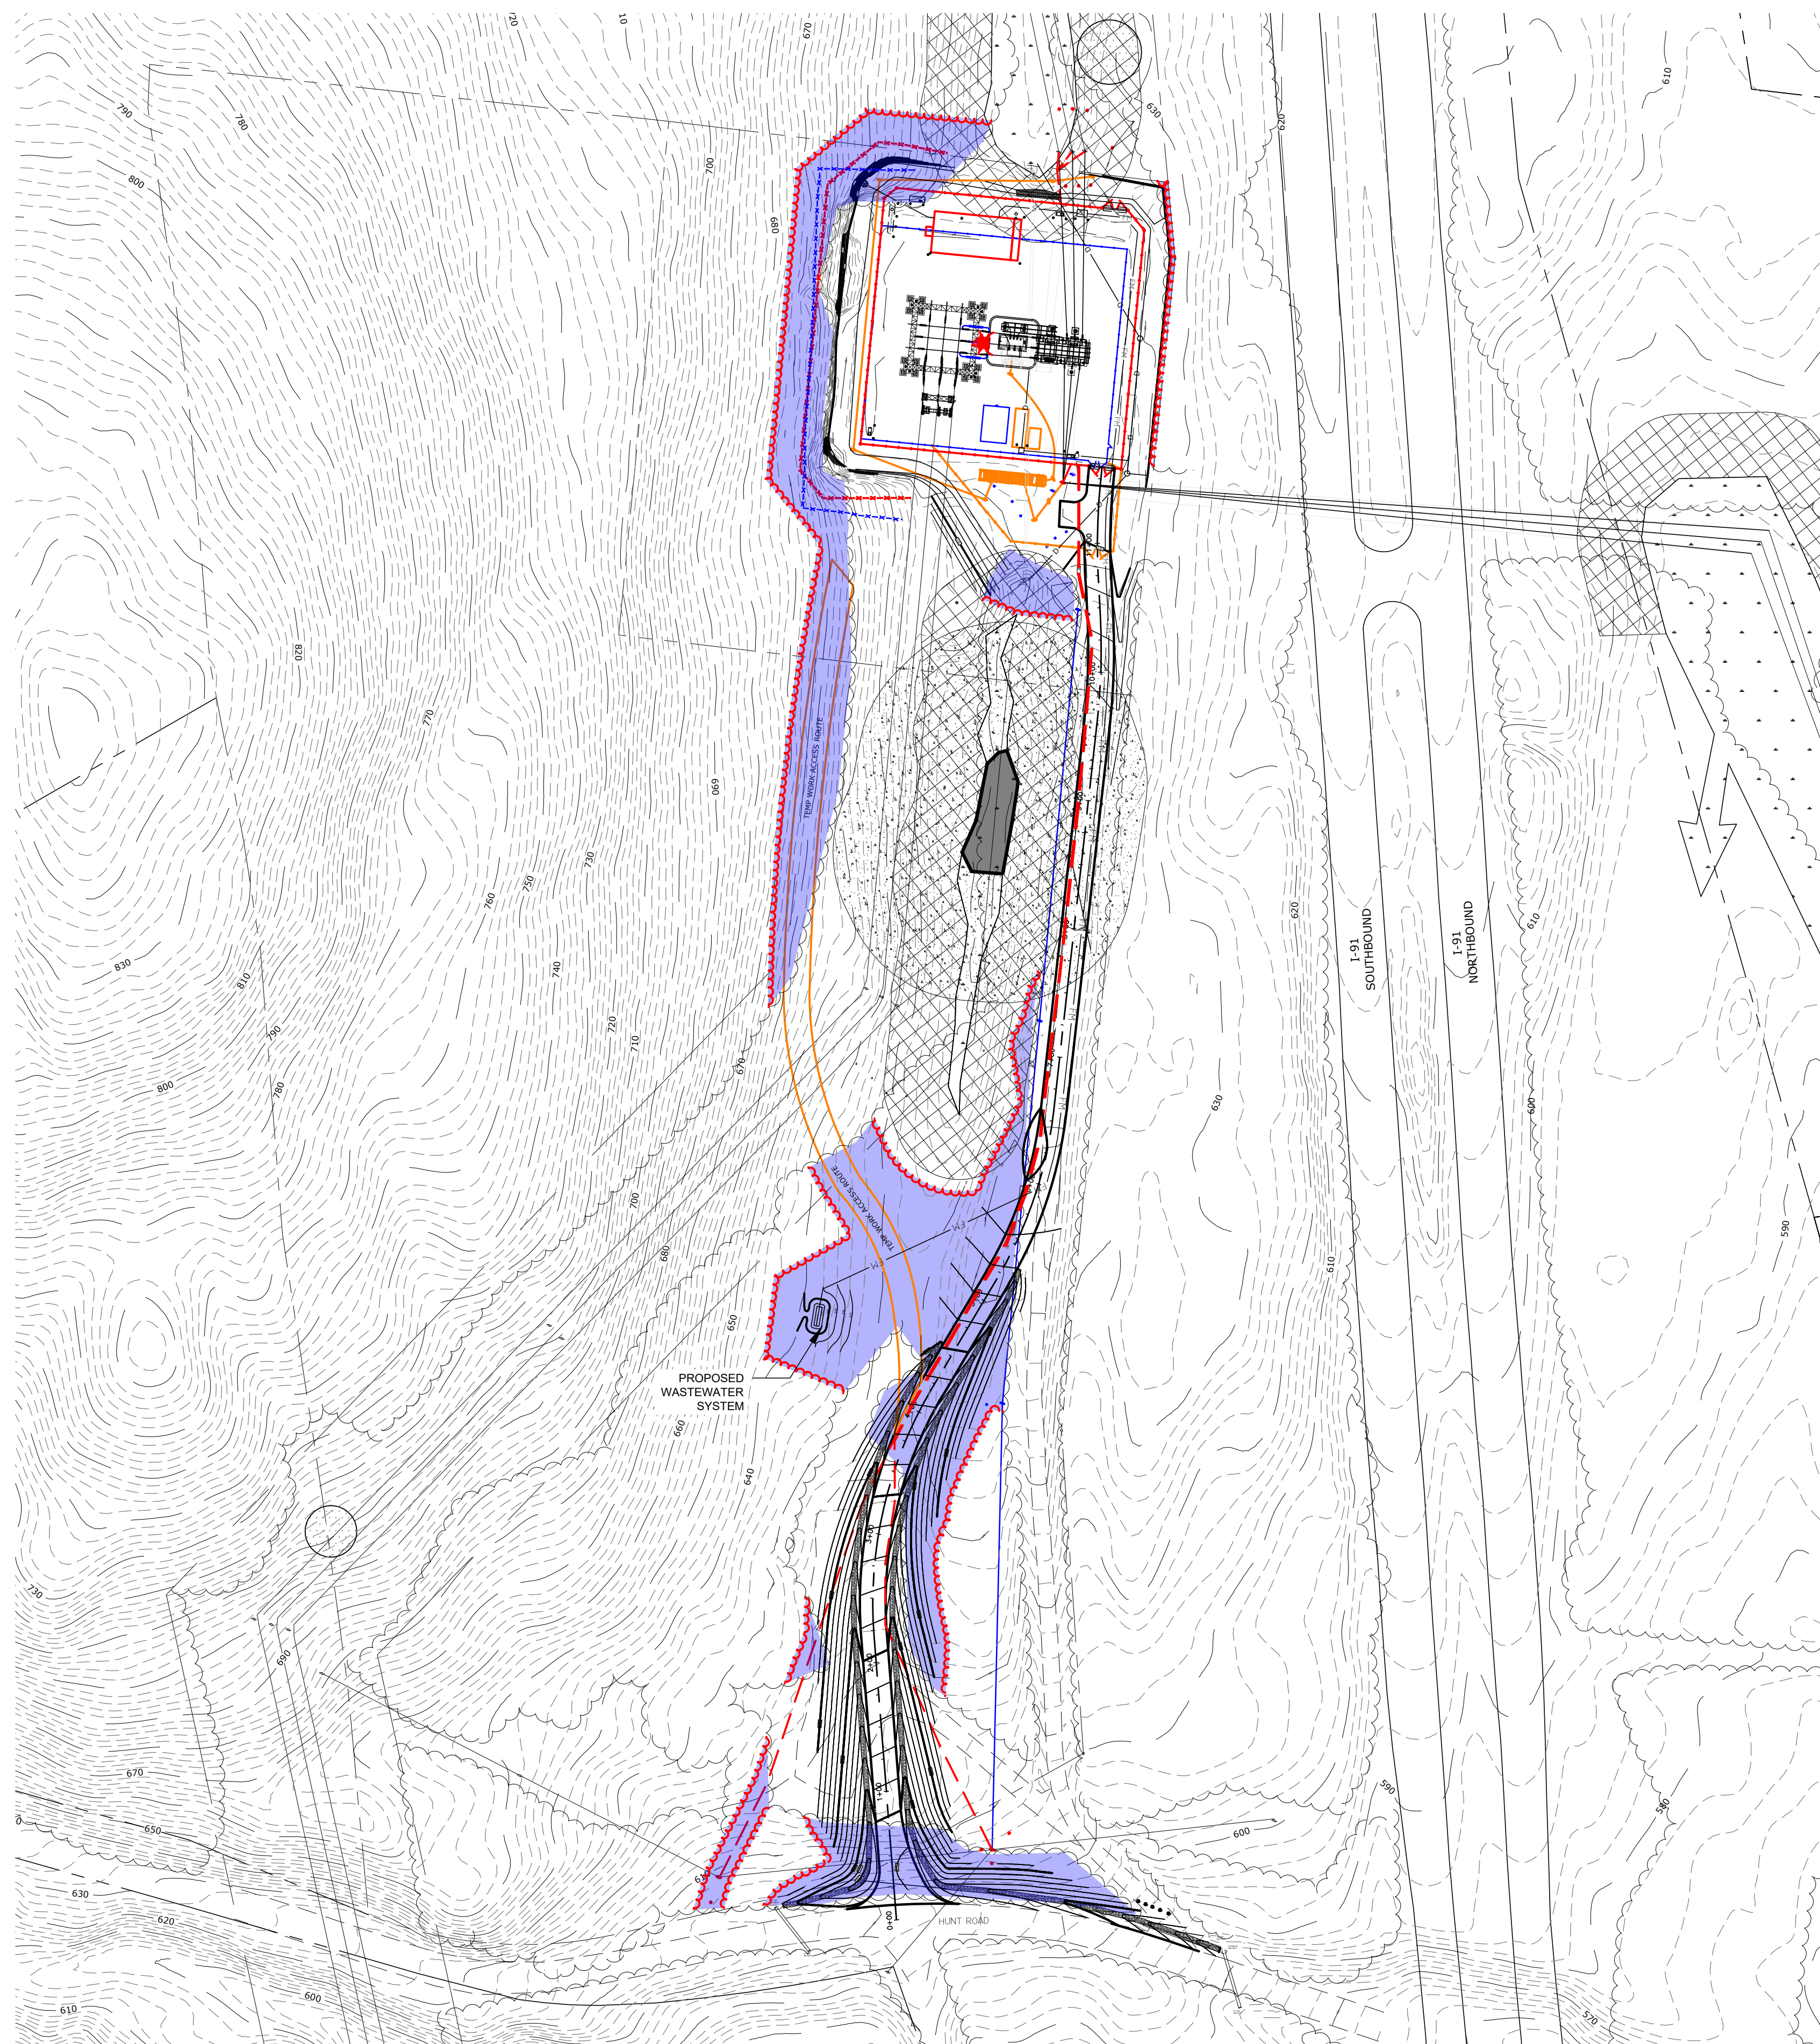

NOTES:

1. RIGHT-OF-WAY AND BOUNDARY LINES DERIVED FROM GIS DATA SOURCES, THIS PLAN DOES NOT CONSTITUTE A BOUNDARY SURVEY.
2. VEGETATION REMOVAL AREAS PRODUCED USING A COMBINATION OF SURVEY DATA AND VERMONT TREE CANOPY LAND COVER DATA CREATED IN 2016. DATA OBTAINED FROM THE VERMONT OPEN GEODATA PORTAL.



VELCO				VERMONT ELECTRIC POWER CO., INC. RUTLAND, VERMONT	
				WINDSOR SUBSTATION	
VEGETATION CLEARING PLAN					
OE	11/15/24	JJO	JWK	DRAFT	ADDED CLEARING AREA TO LEGEND
OD	11/7/24	JJO	JWK	DRAFT	
OC	10/29/24	JJO	JWK	DRAFT	
OB	9/12/24	JJO	JWK	DRAFT	
OA	8/7/24	JJO	JWK	DRAFT	ROTATED TRANSFORMER
REV	DATE	DR	CK	DESCRIPTION	
				SCALE: AS SHOWN	DRAWN BY: JJO
				DATE: 08/07/24	CHECKED BY: JWK
				SHEET NUMBER:	211-CLEARING
				APPROVED BY:	DATE
					0A
					REV.